




## Fulham Palace Road, SW6

£2,800 per week



- Two bedrooms
- Open plan living room kitchen
- Opposite Bishops Park

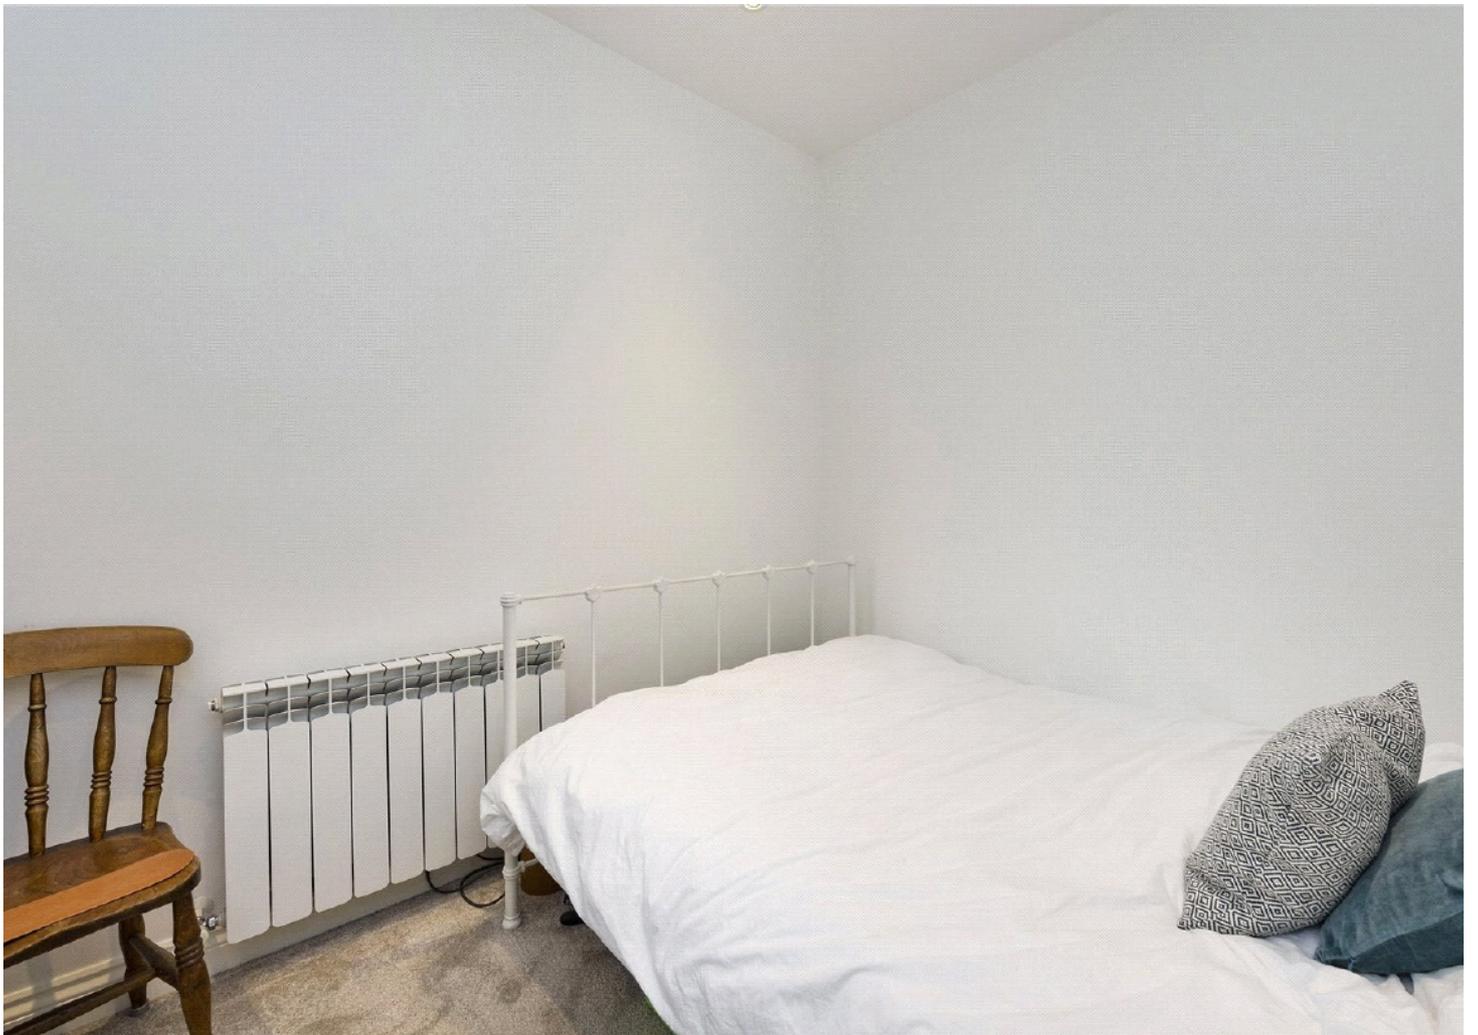



## ABOUT THE PROPERTY

A beautifully presented and spacious first floor flat set within an attractive Victorian building. The property offers a bright reception room with an open-plan kitchen to the front, filled with natural light, while to the rear are two well-proportioned double bedrooms and a modern fitted bathroom.

Ideally positioned opposite the green open spaces of Bishops Park and just a short walk to the River Thames, the flat is also within easy reach of the shops, cafés and restaurants of Fulham and Parsons Green. Excellent transport links are close by, with buses on Fulham Palace Road and Putney Bridge Underground (District Line) just a short walk away.




Council Tax Band - D



## Fulham Palace Road, SW6

APPROX. GROSS INTERNAL FLOOR AREA  
521 SQFT / 48.4 SQM

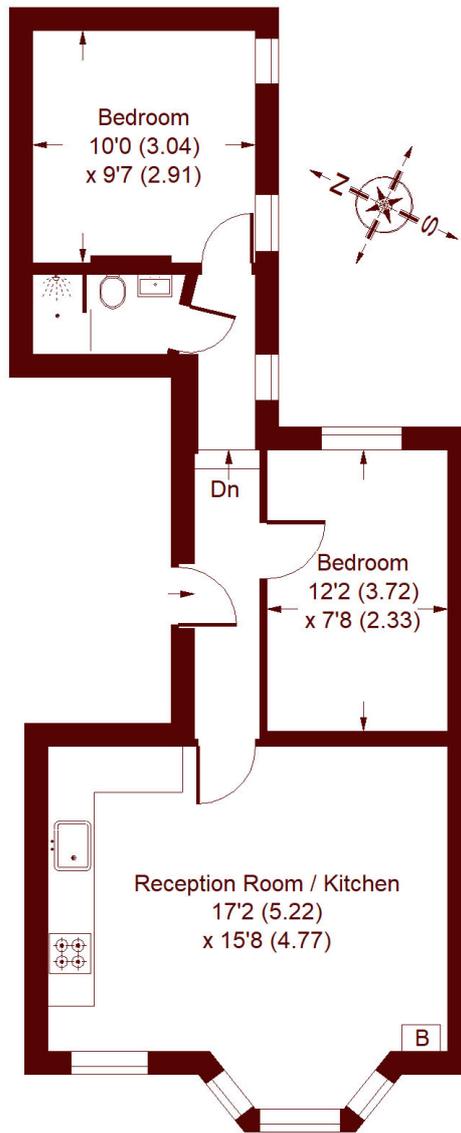

### FIRST FLOOR

Whilst every attempt has been made to ensure the accuracy of the floor plan, measurements are approximate and not to scale.  
No guarantee is given on the total square footage of the property quoted on the plan. Figures given are for guidance.  
Plan is for illustration purposes only, not to be used for valuations.

#### Marsh & Parsons Bishops Park

333 Fulham Palace Road,  
London, SW6 6TE  
020 7993 9888

We aim to make our particulars both accurate and reliable. However, they are not guaranteed; nor do they form part of an offer or contract. If you require clarification on any points then please contact us, especially if you're traveling some distance to view. Please note that appliances and heating systems have not been tested and therefore no warranties can be given as to their good working order.